


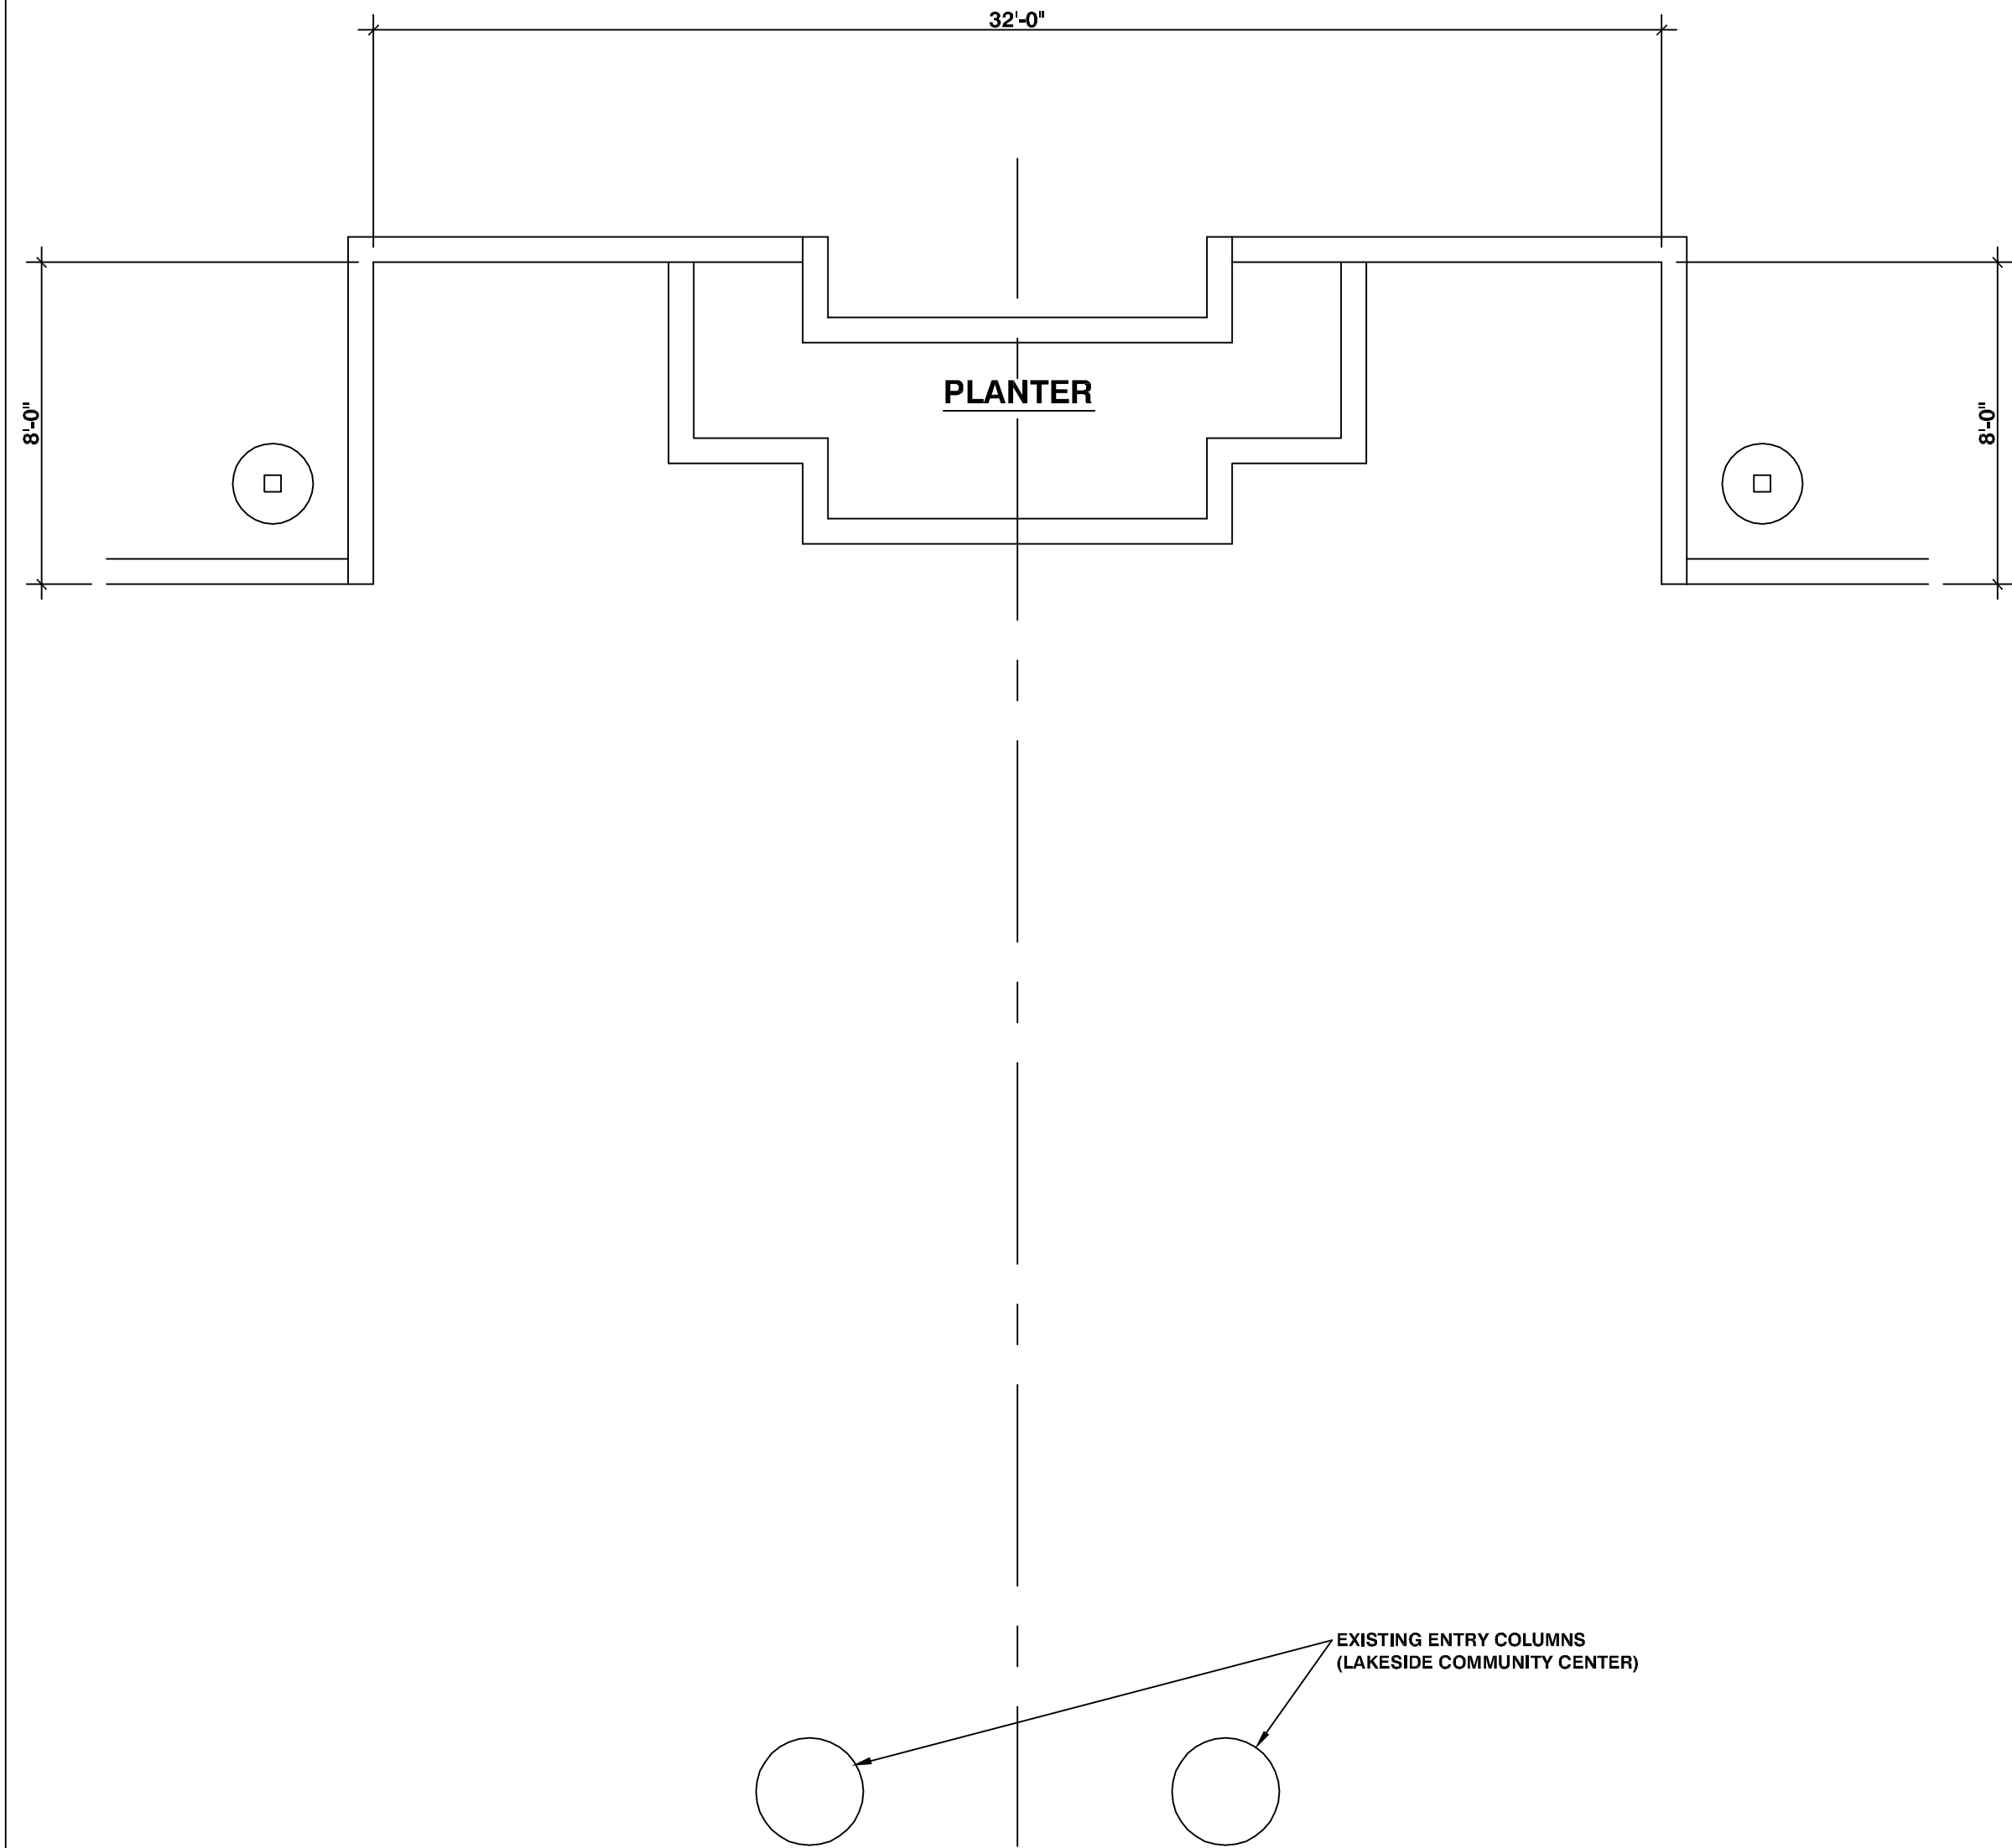


EXISTING FLOOR PLAN

SCALE: 1/4"=1'-0"

EARTHWORK:

11 CUBIC YARDS OF EXPORT
0 CUBIC YARDS OF IMPORT
42" CUT DEPTH
42 FILL DEPTH
16 CUBIC YARDS OF CUT
5 CUBIC YARDS OF FILL

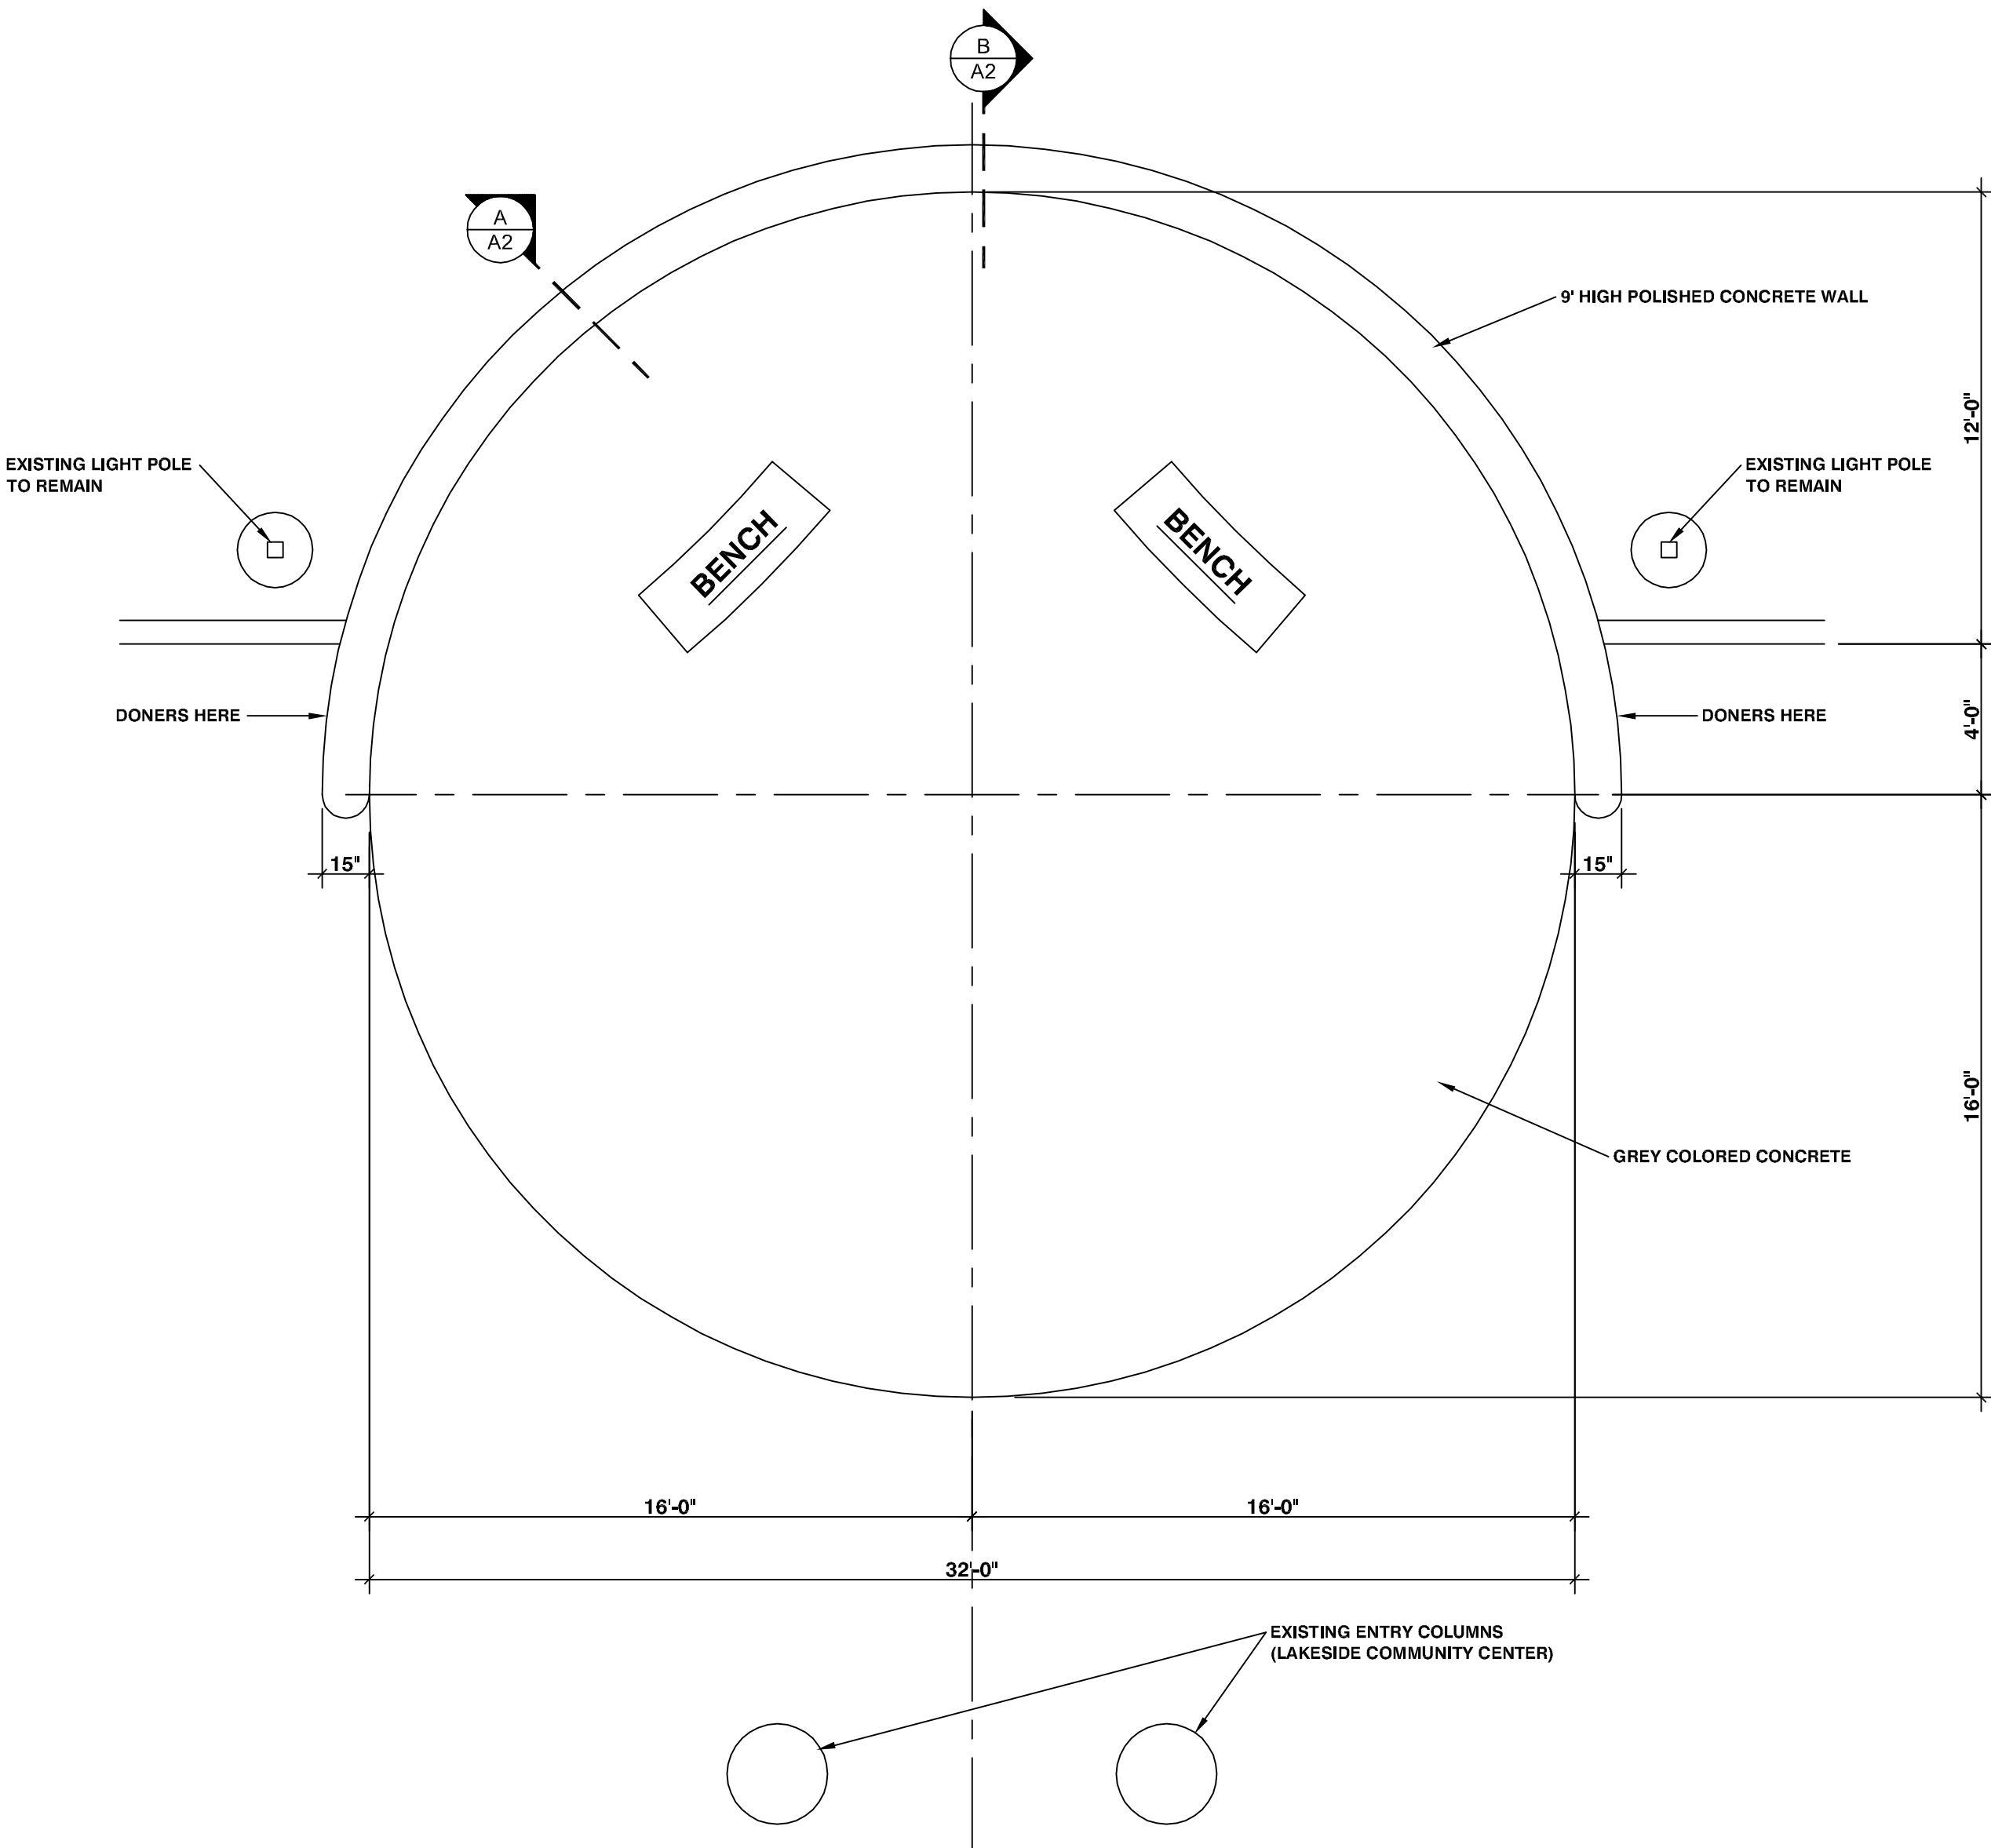

FLOOR PLAN

SCALE: 1/4"=1'-0"

OWNER:

LAKESIDE WALL OF HONOR INC.
PRESIDENT: RICHARD ABRAHAM
619-405-1025

DESIGNER:

ED SIEFKEN
SIEFKEN & ASSOCIATES
7136 HYATT ST.
SAN DIEGO, CA
92111 (619) 778-9750

SCOPE OF WORK:

DEMOLISH EXISTING BLOCK WALLS, PLANTERS AND HARDSCAPE AND BUILD A 9 FEET TALL WALL WITH BENCHES.

SHEET INDEX:

SHEET A1 _____ TITLE SHEET, FLOOR PLANS
SHEET A2 _____ SECTIONS AND ELEVATIONS

PROJECT DATA:

APPLICABLE CODES _____ 2022

NO.	REVISION	DESCRIPTION	BY

SIEFKEN & ASSOC.
7136 HYATT STREET
SAN DIEGO, CA (619) 778-9750

LAKESIDE VETERANS WALL OF HONOR
9841 VINE ST.
LAKESIDE, CA 92040

DESIGN BY
ED SIEFKEN
DRAWN
ES
CHECKED
DATE
4/16/25
SCALE
NOTED
JOB NO.
SHEET
A1
SHEET: OF: