


NO.	REVISION	DESCRIPTION	BY

SIEFKEN & ASSOC.
7136 HYATT STREET
SAN DIEGO, CA (619) 778-9750


LAKESIDE VETERANS WALL OF HONOR
9841 VINE ST.
LAKESIDE, CA 92040

DESIGN BY
ED SIEFKEN
DRAWN
ES
CHECKED
DATE
4/16/25
SCALE
NOTED
JOB NO.
SHEET
A2
SHEET: OF:

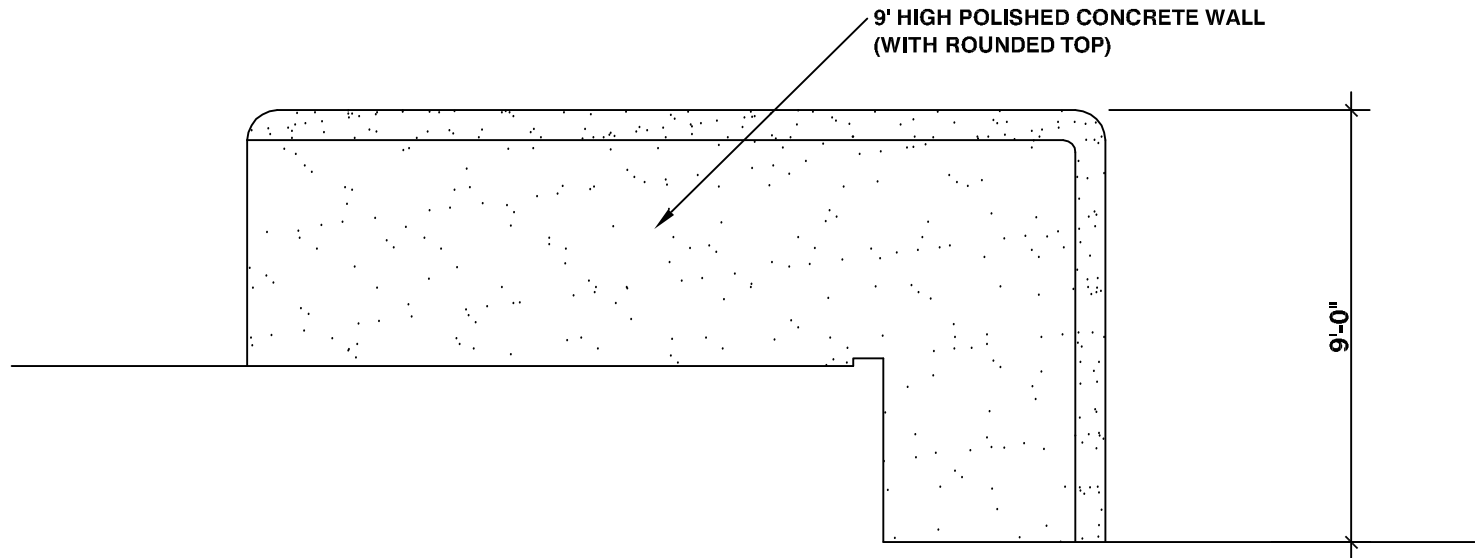


SOUTH ELEVATION

SCALE: 1/4"=1'-0"

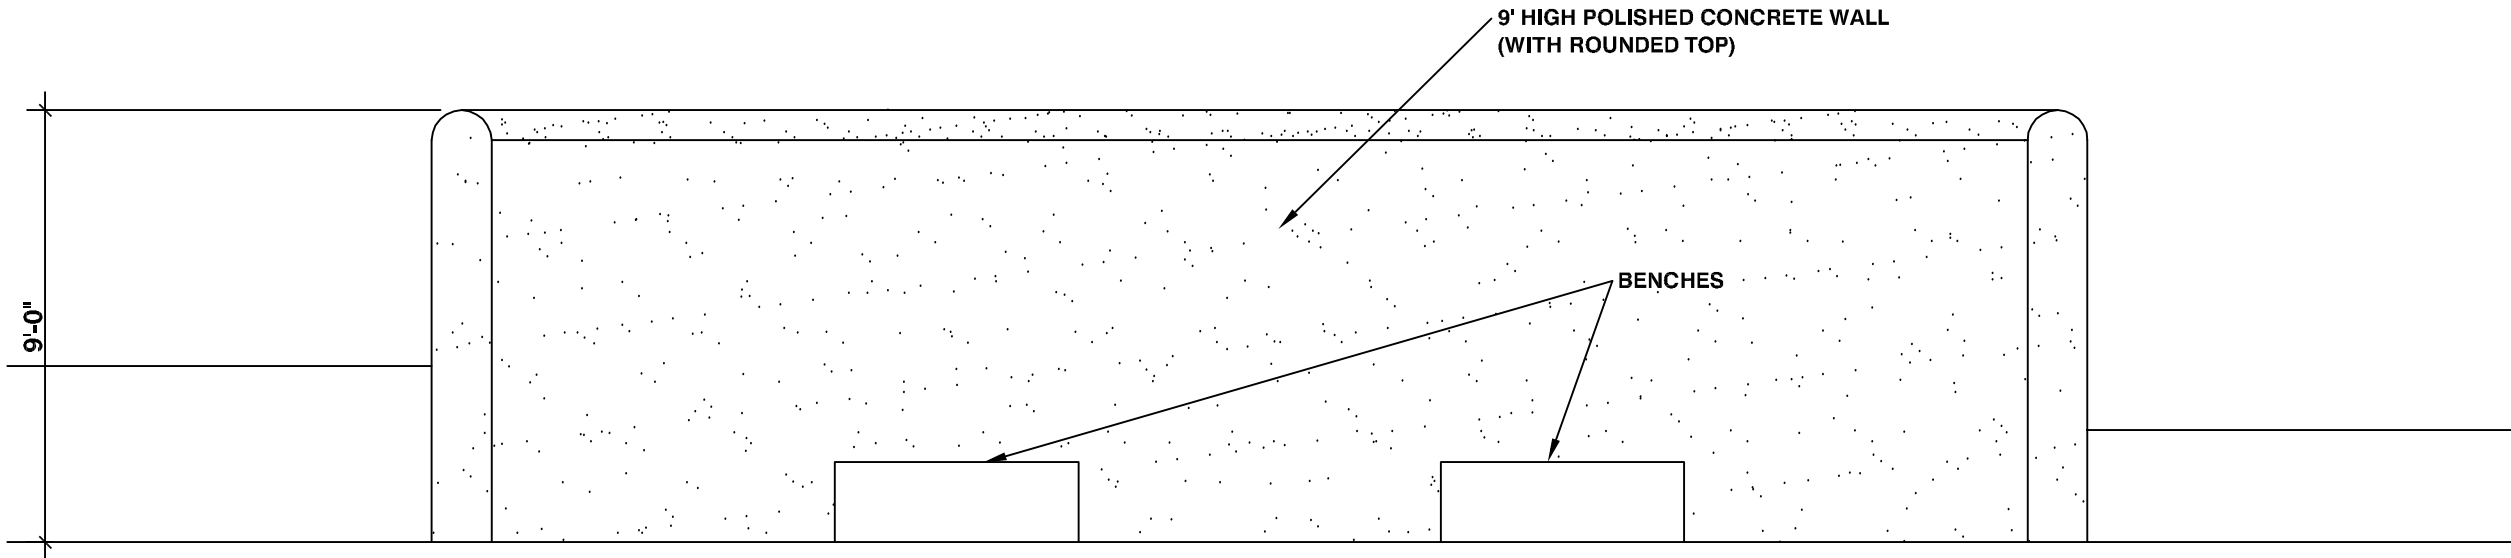


EAST ELEVATION

SCALE: 1/4"=1'-0"

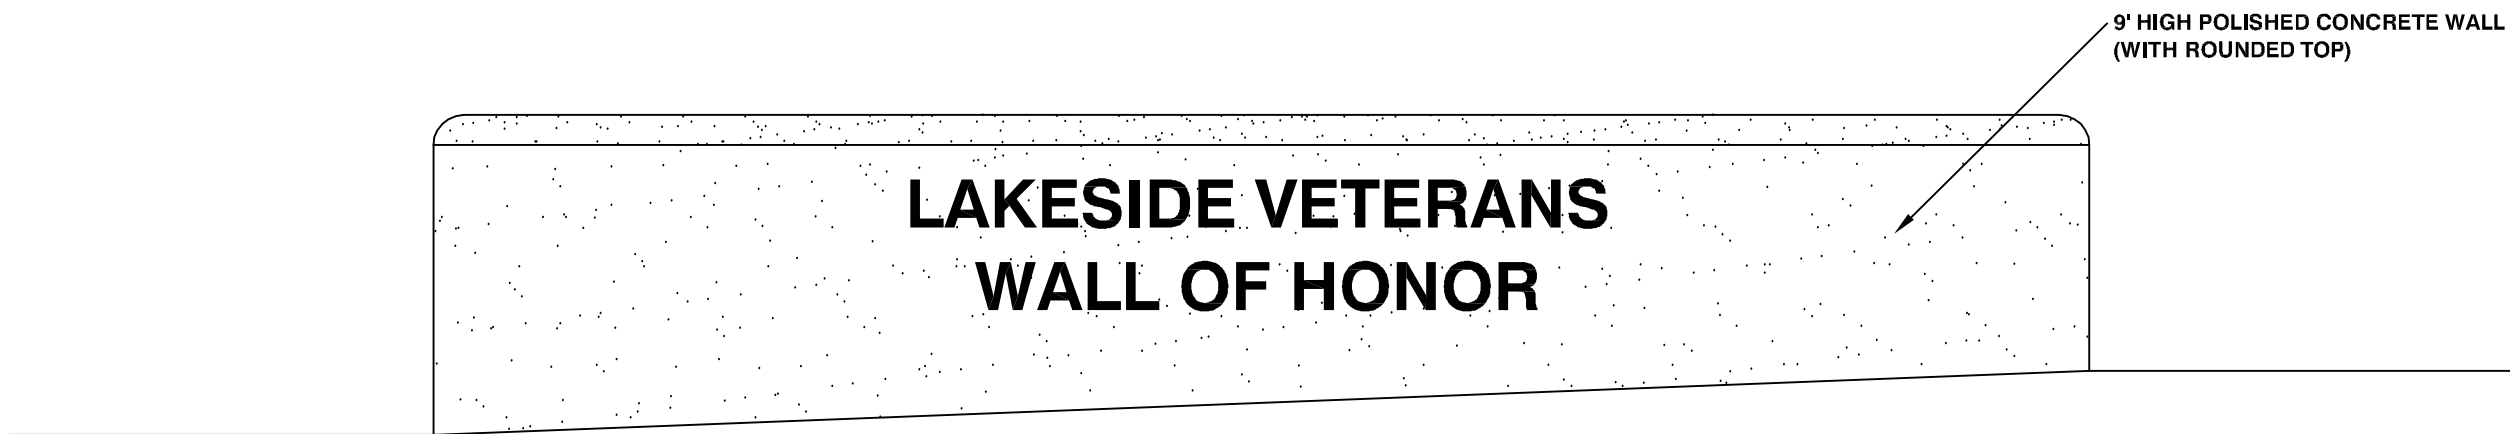


WEST ELEVATION (VIEW FROM VINE ST.)

SCALE: 1/4"=1'-0"

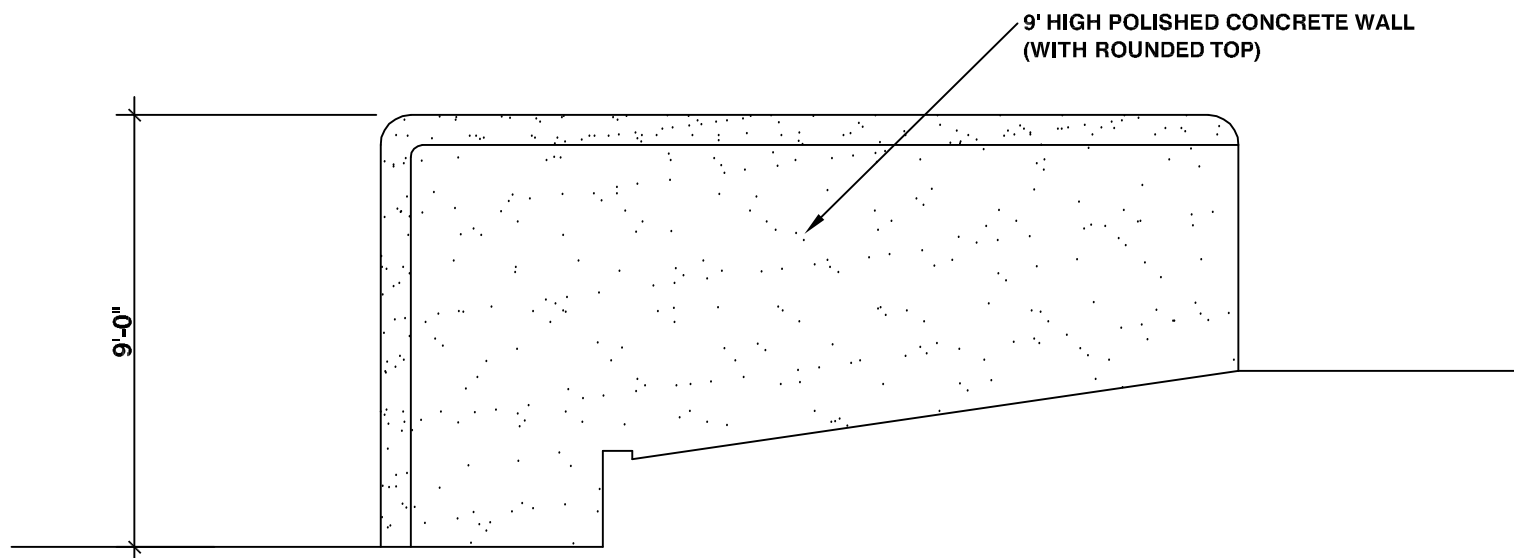


NORTH ELEVATION

SCALE: 1/4"=1'-0"

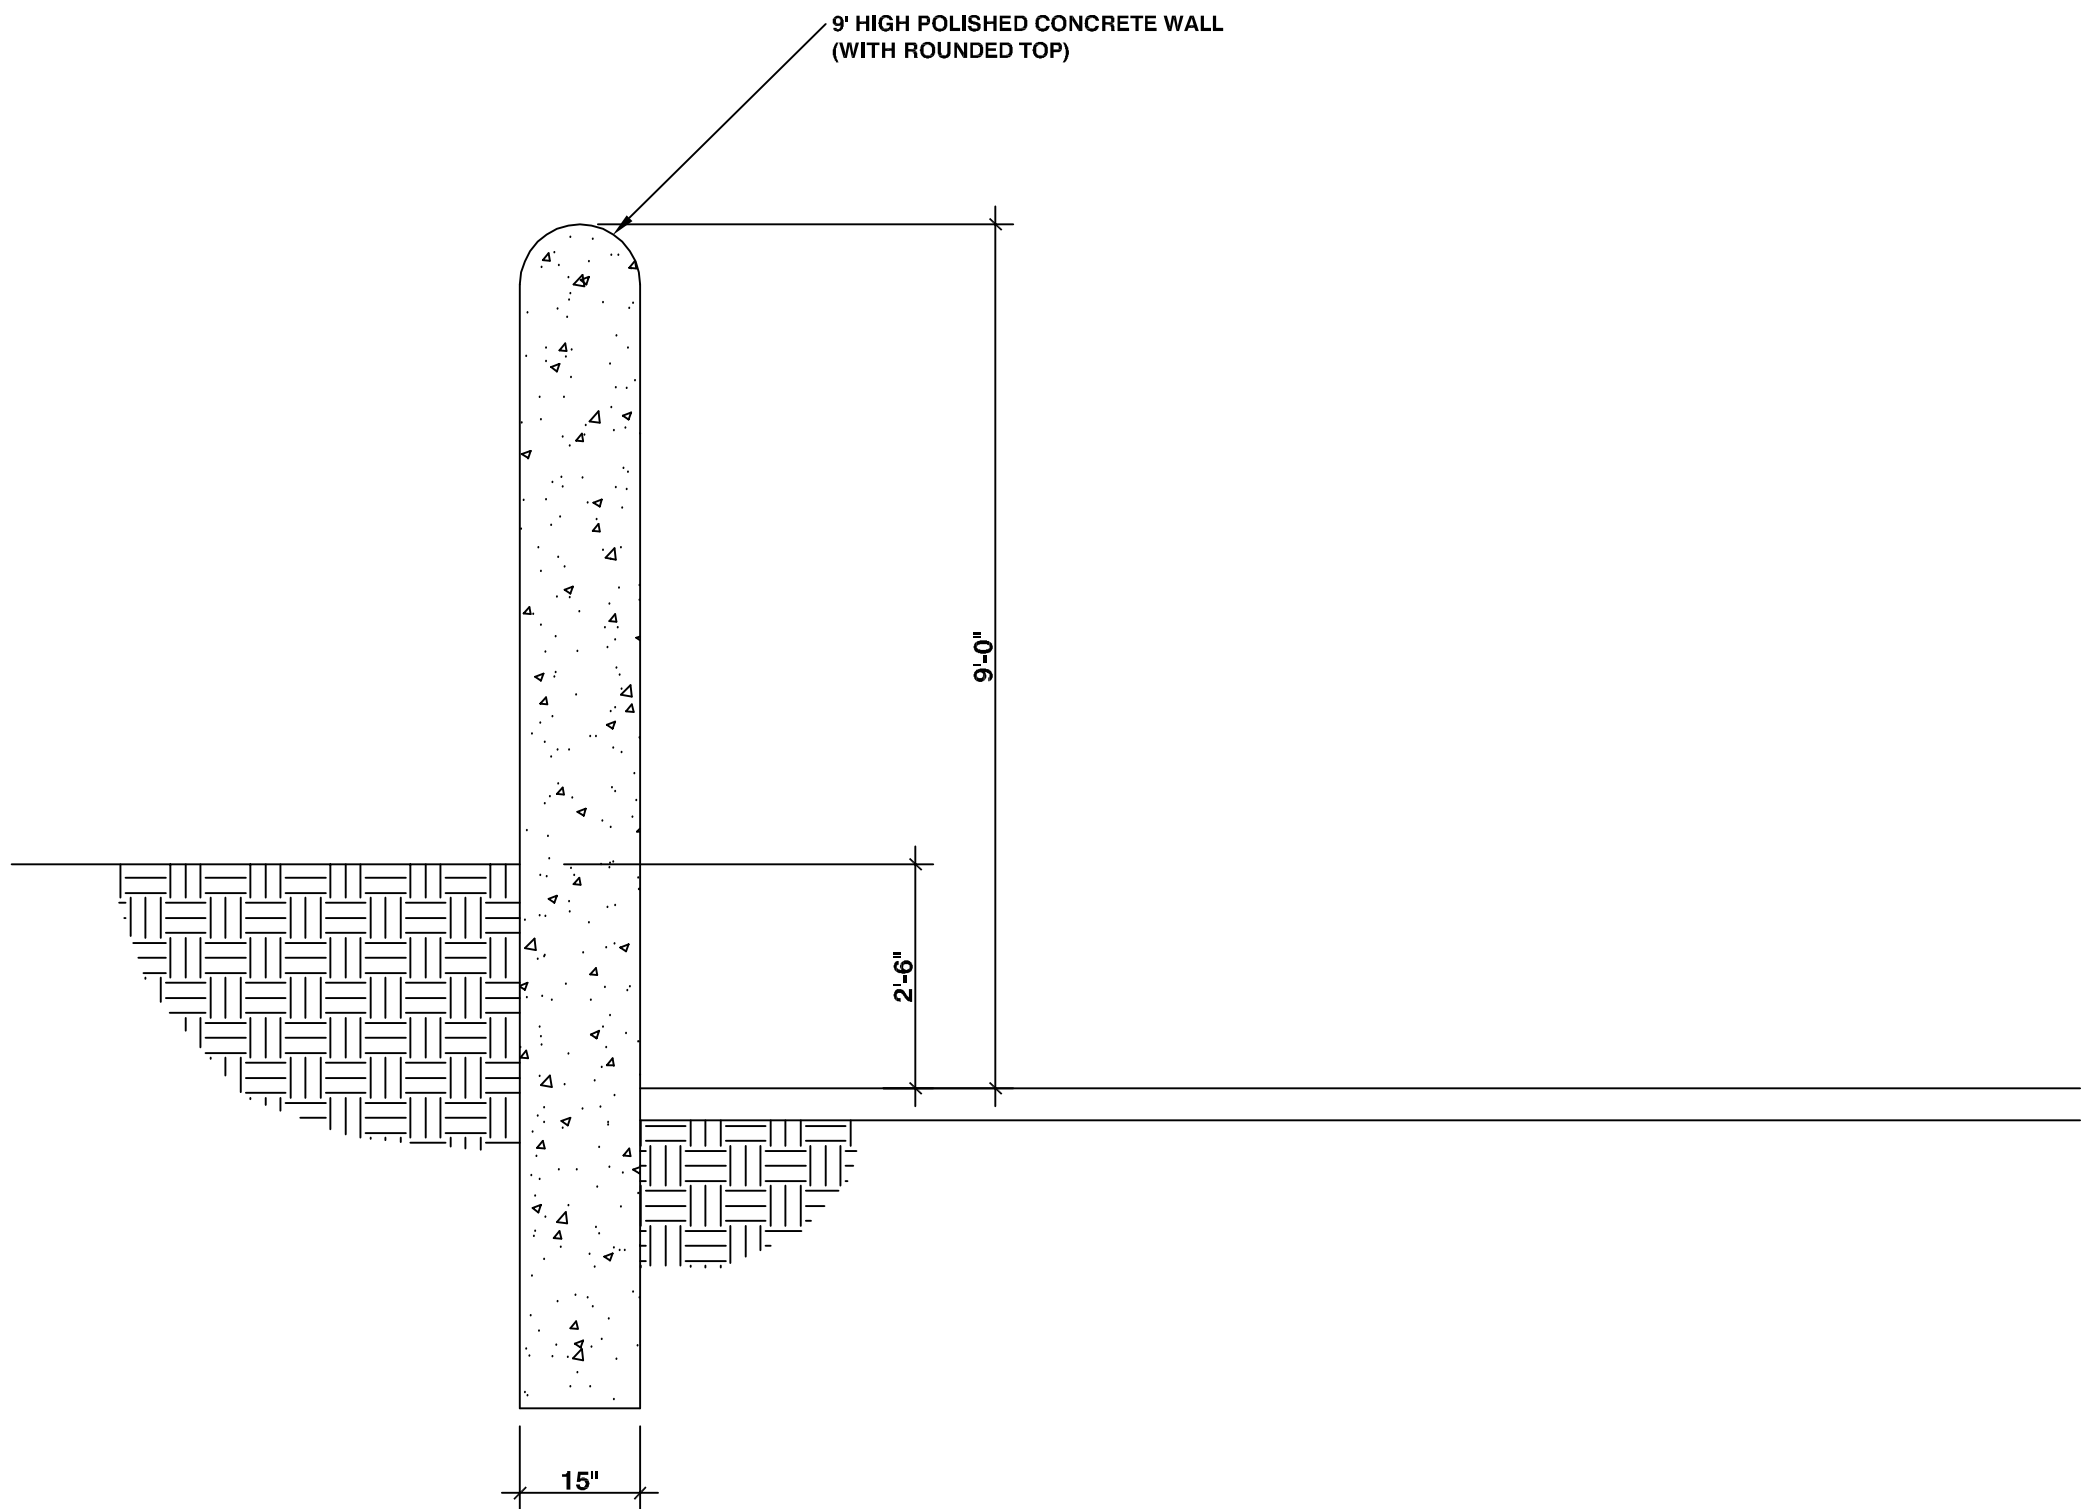

WALL SECTION B

SCALE: 1/2"=1'-0"

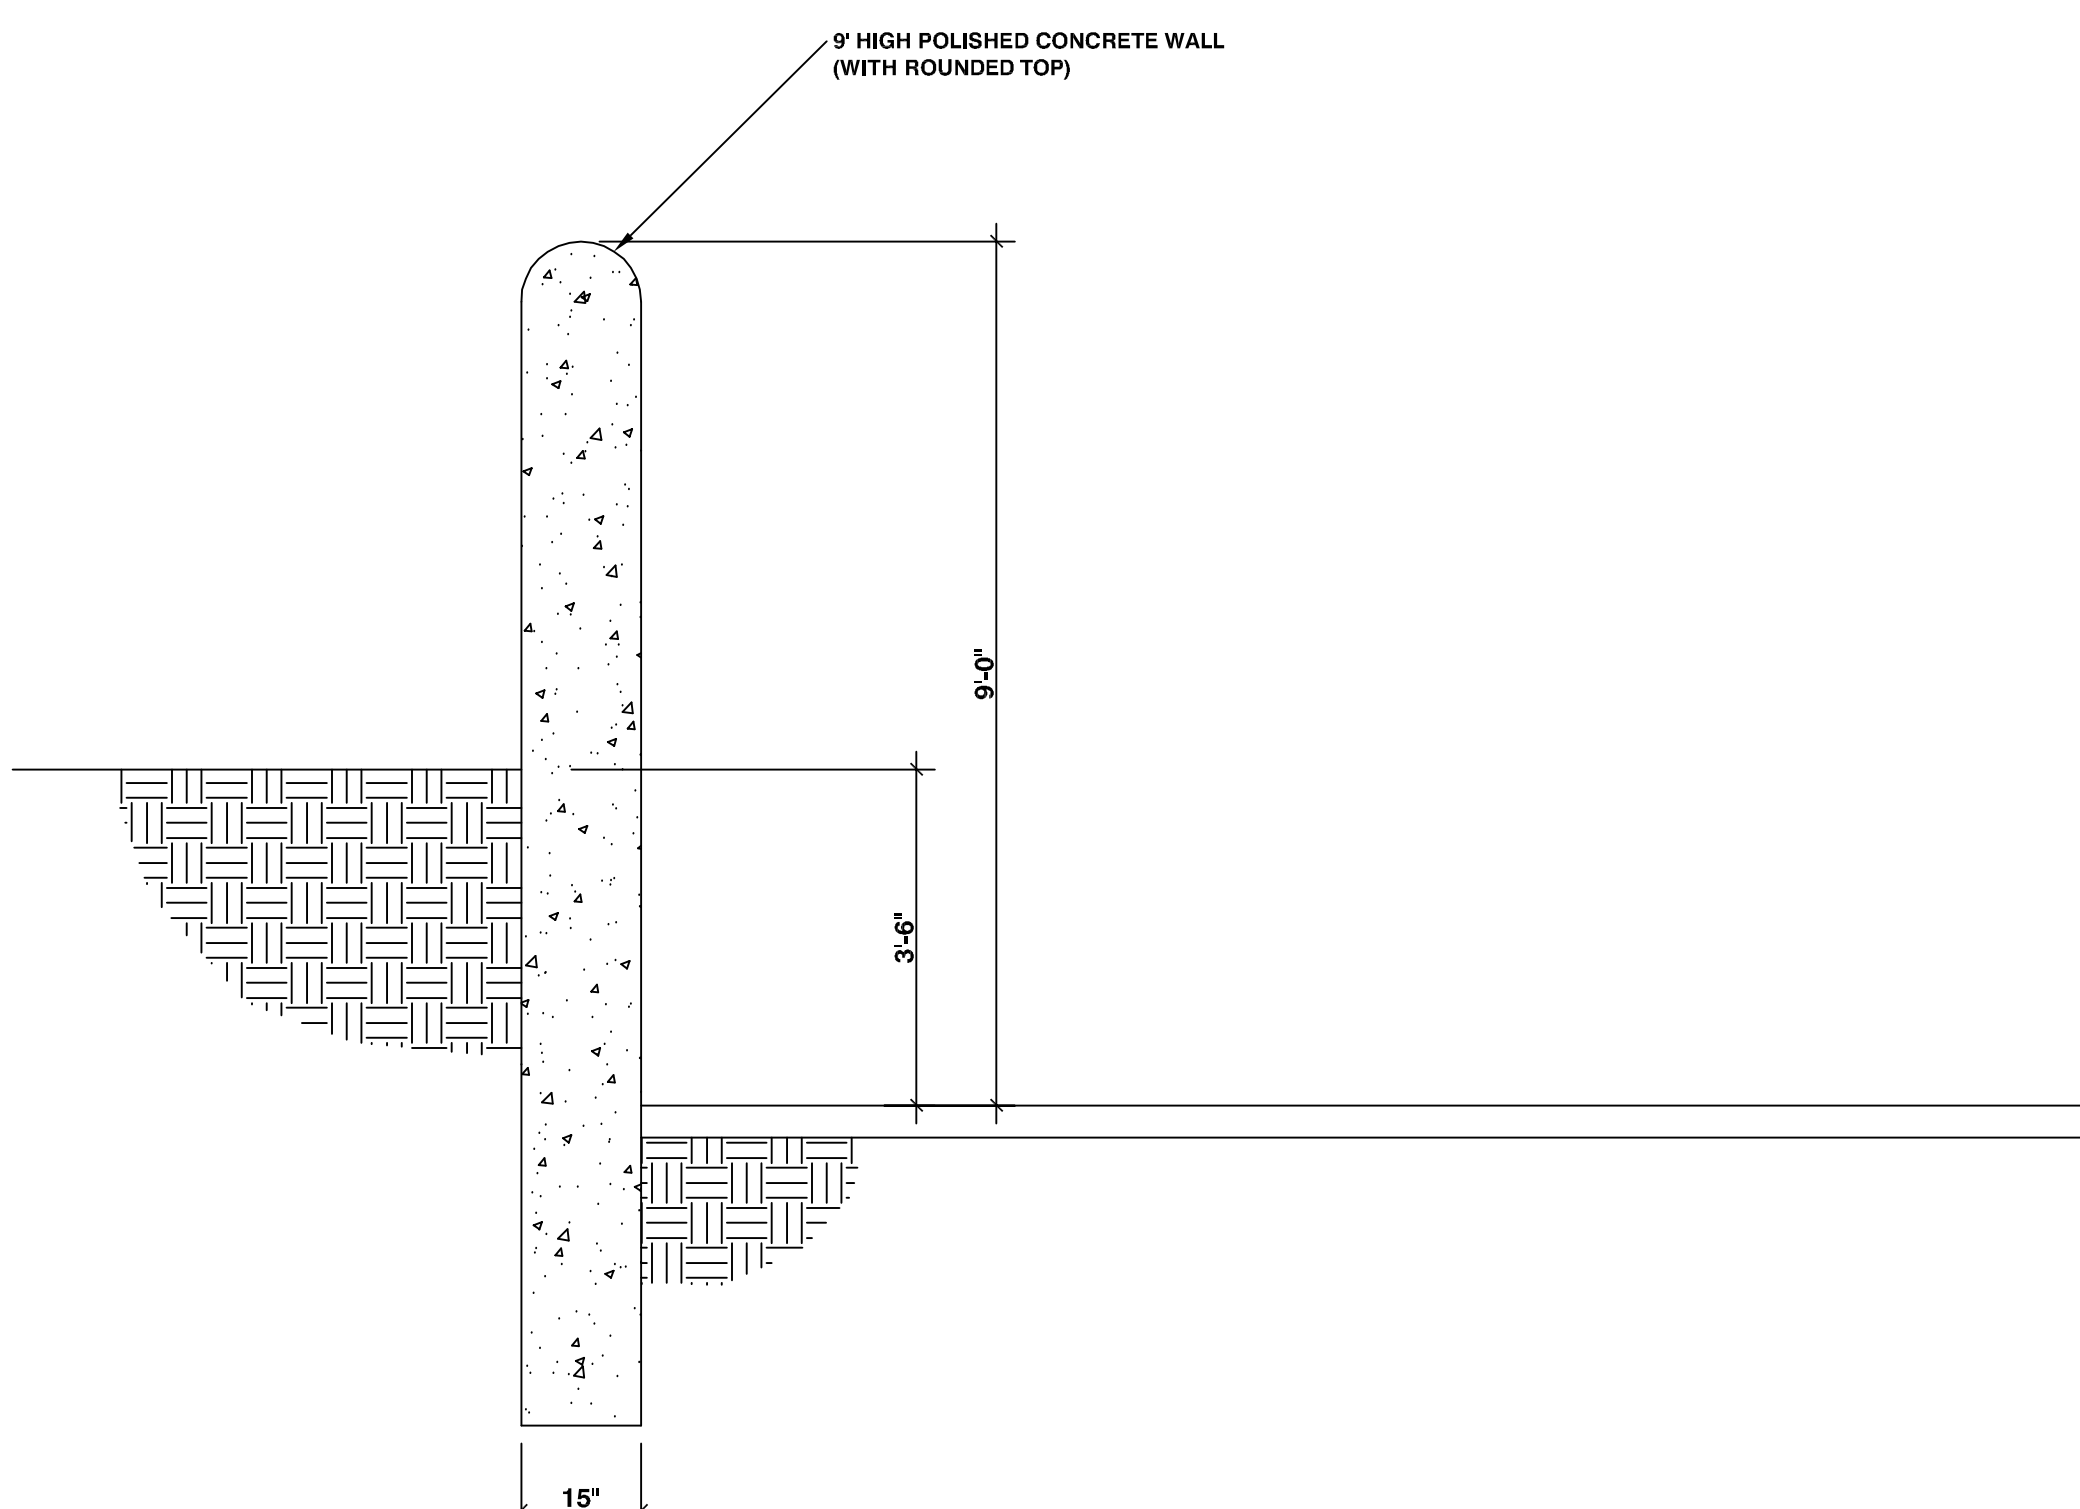

WALL SECTION A

SCALE: 1/2"=1'-0"